


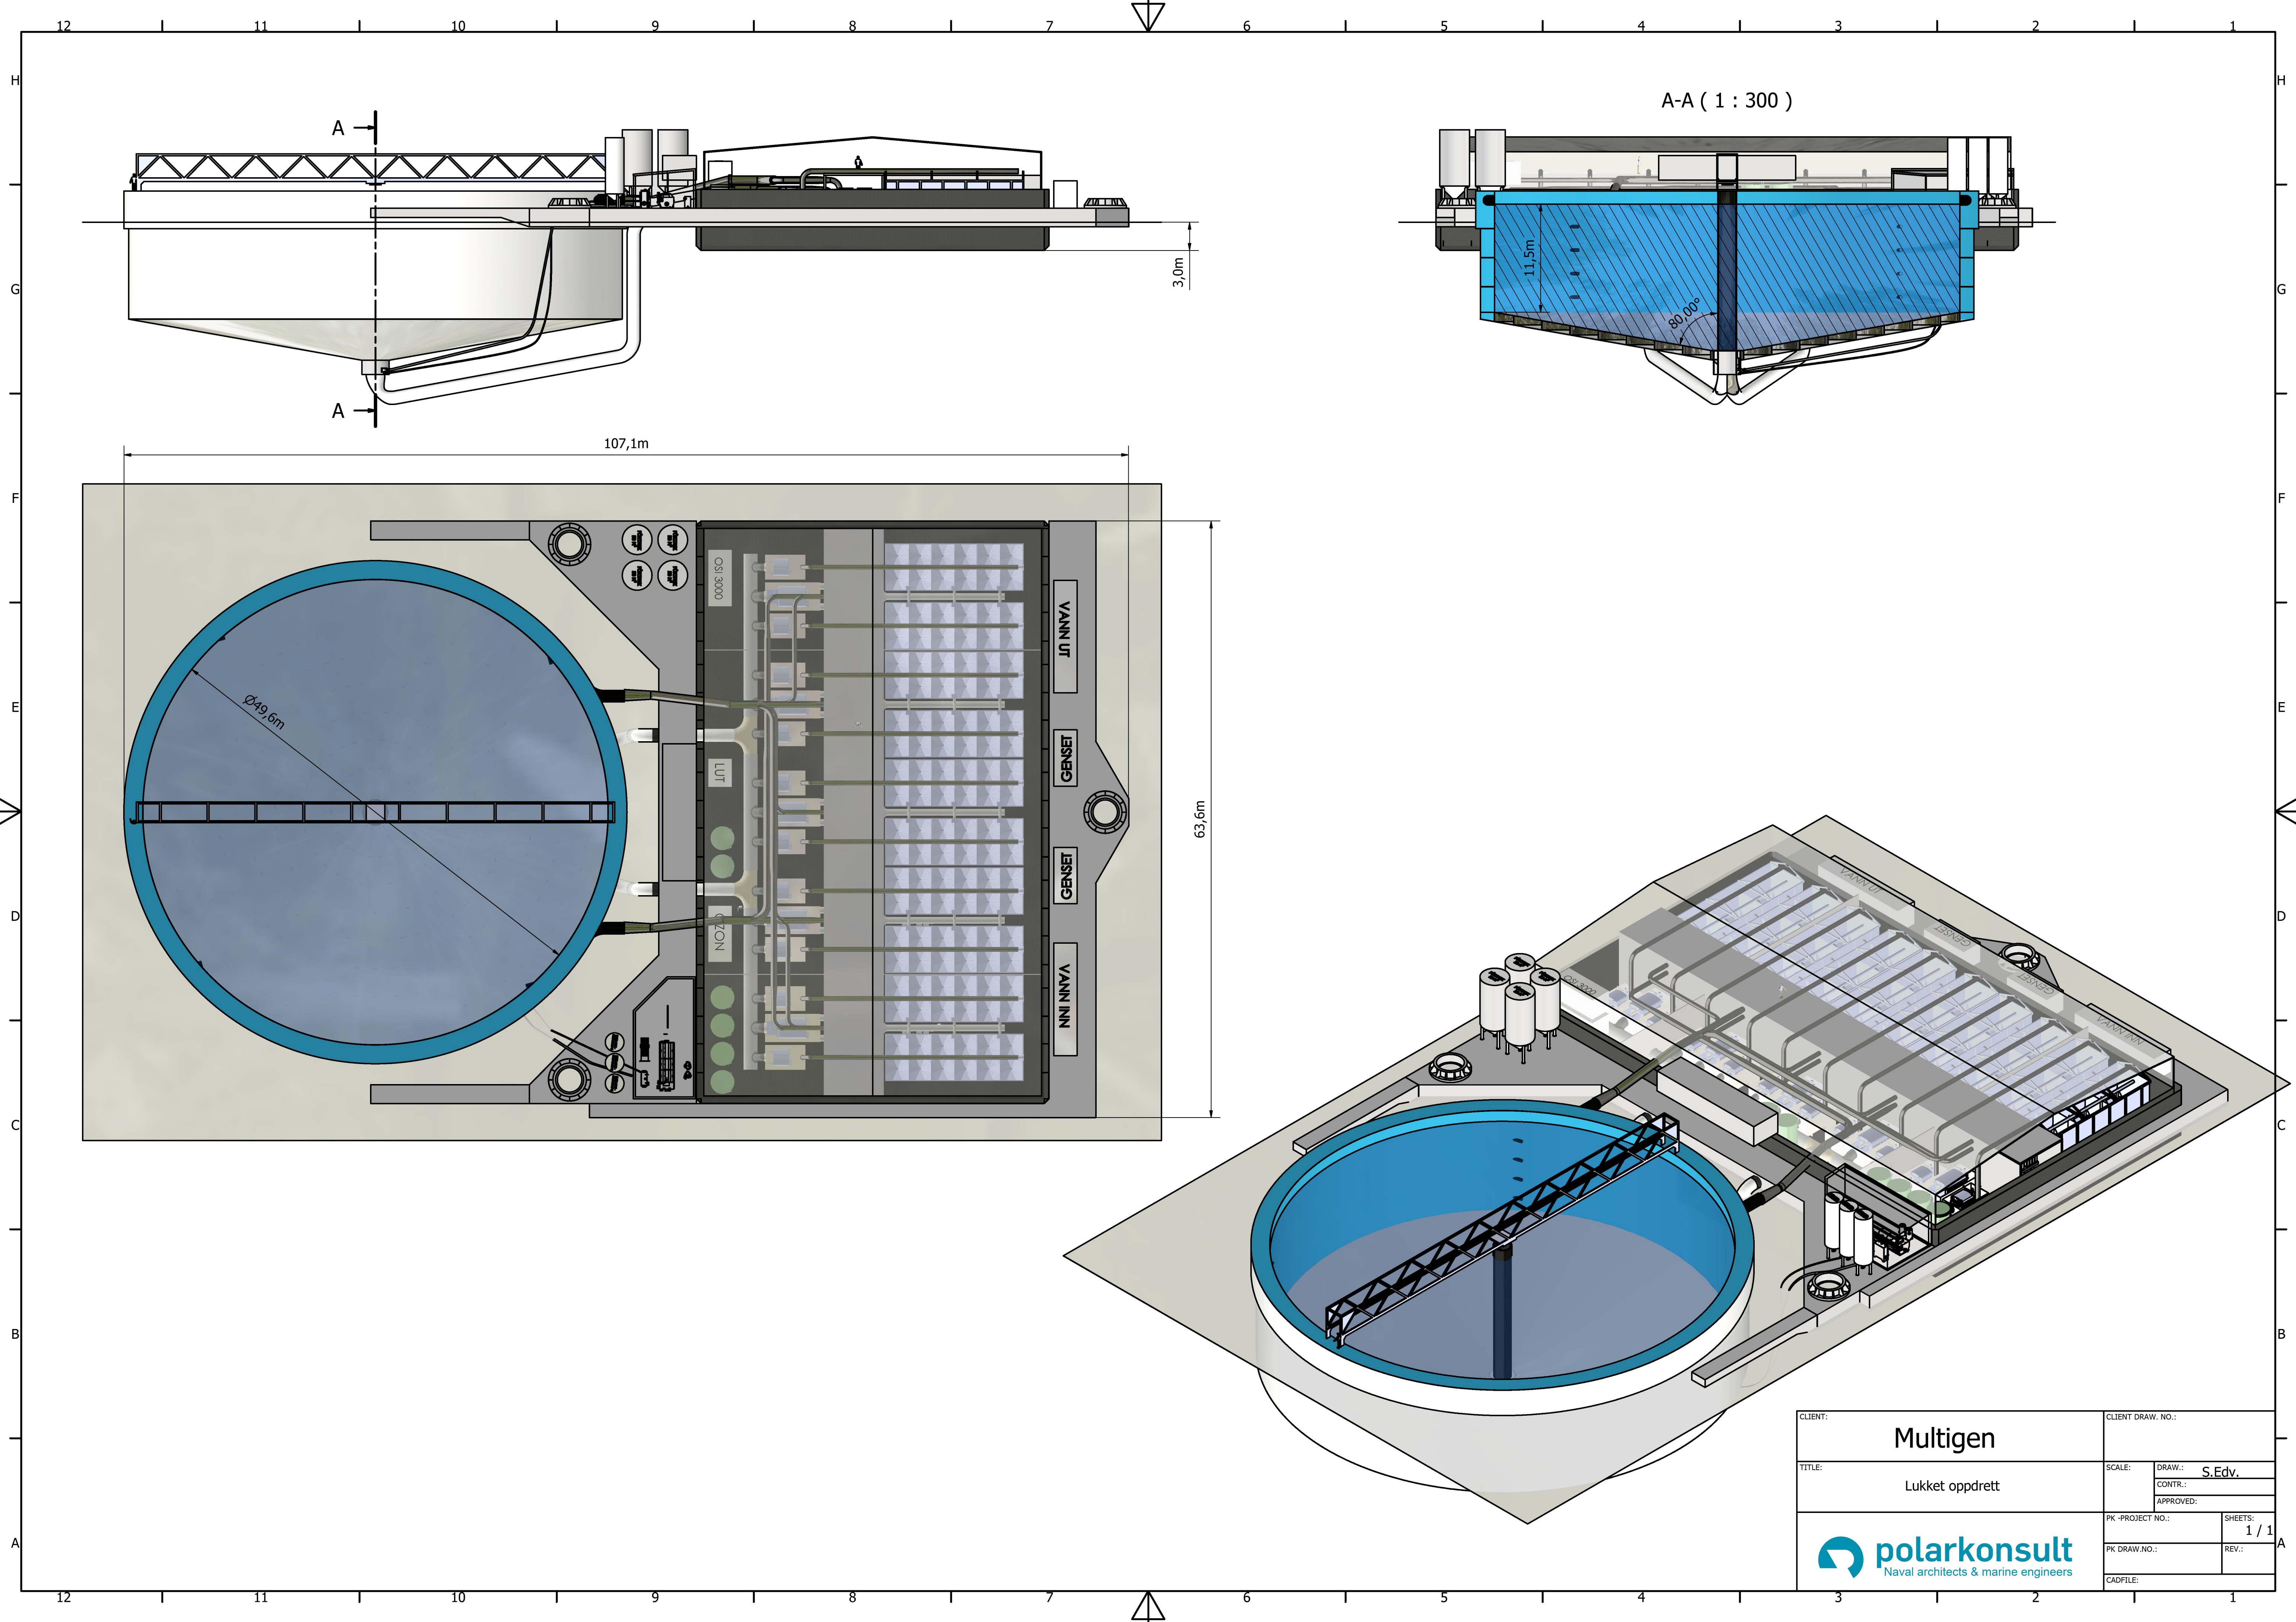

CLIENT:		CLIENT DRAW. NO.:	
TITLE:		DRAW.:	
		CONTR.:	
		APPROVED:	
PK -PROJECT NO.:		SHEETS:	
PK DRAW.NO.:		REV.:	
CADFILE:			

Multigen

Lukket oppdrett

S.Edv.

1 / 1

polarkonsult
Naval architects & marine engineers